

**NOTES:**

1. The figure ABCDE represents Erf 64201
2. All parking bays are minimum 5m x 2,5m.
3. All dimensions are in metres
4. Parking bays marked PB18 to PB22 represent temporary overflow parking

CLIENT

CHRIST CHURCH KENILWORTH

TOWN PLANNER

PLANNING PARTNERS

**BRIAN MELLON & ASSOCIATES**

Land Surveyors  
 Subdivision, Rezoning and  
 Land Rights Consultants  
 25 Salisbury Road  
 KENILWORTH 7708

Tel: 021-762 0979 Fax: 086-696 2882

e-mail: [bjmellon@iafrica.com](mailto:bjmellon@iafrica.com)


PROJECT

SITE PLAN OF

CHRIST CHURCH CENTRE  
 ERF 64201 CAPE TOWN AT KENILWORTH  
 IN THE CITY OF CAPE TOWN

SCALE: 1/200 DATE: MARCH 2014


DRAWING No.: cck.ucd

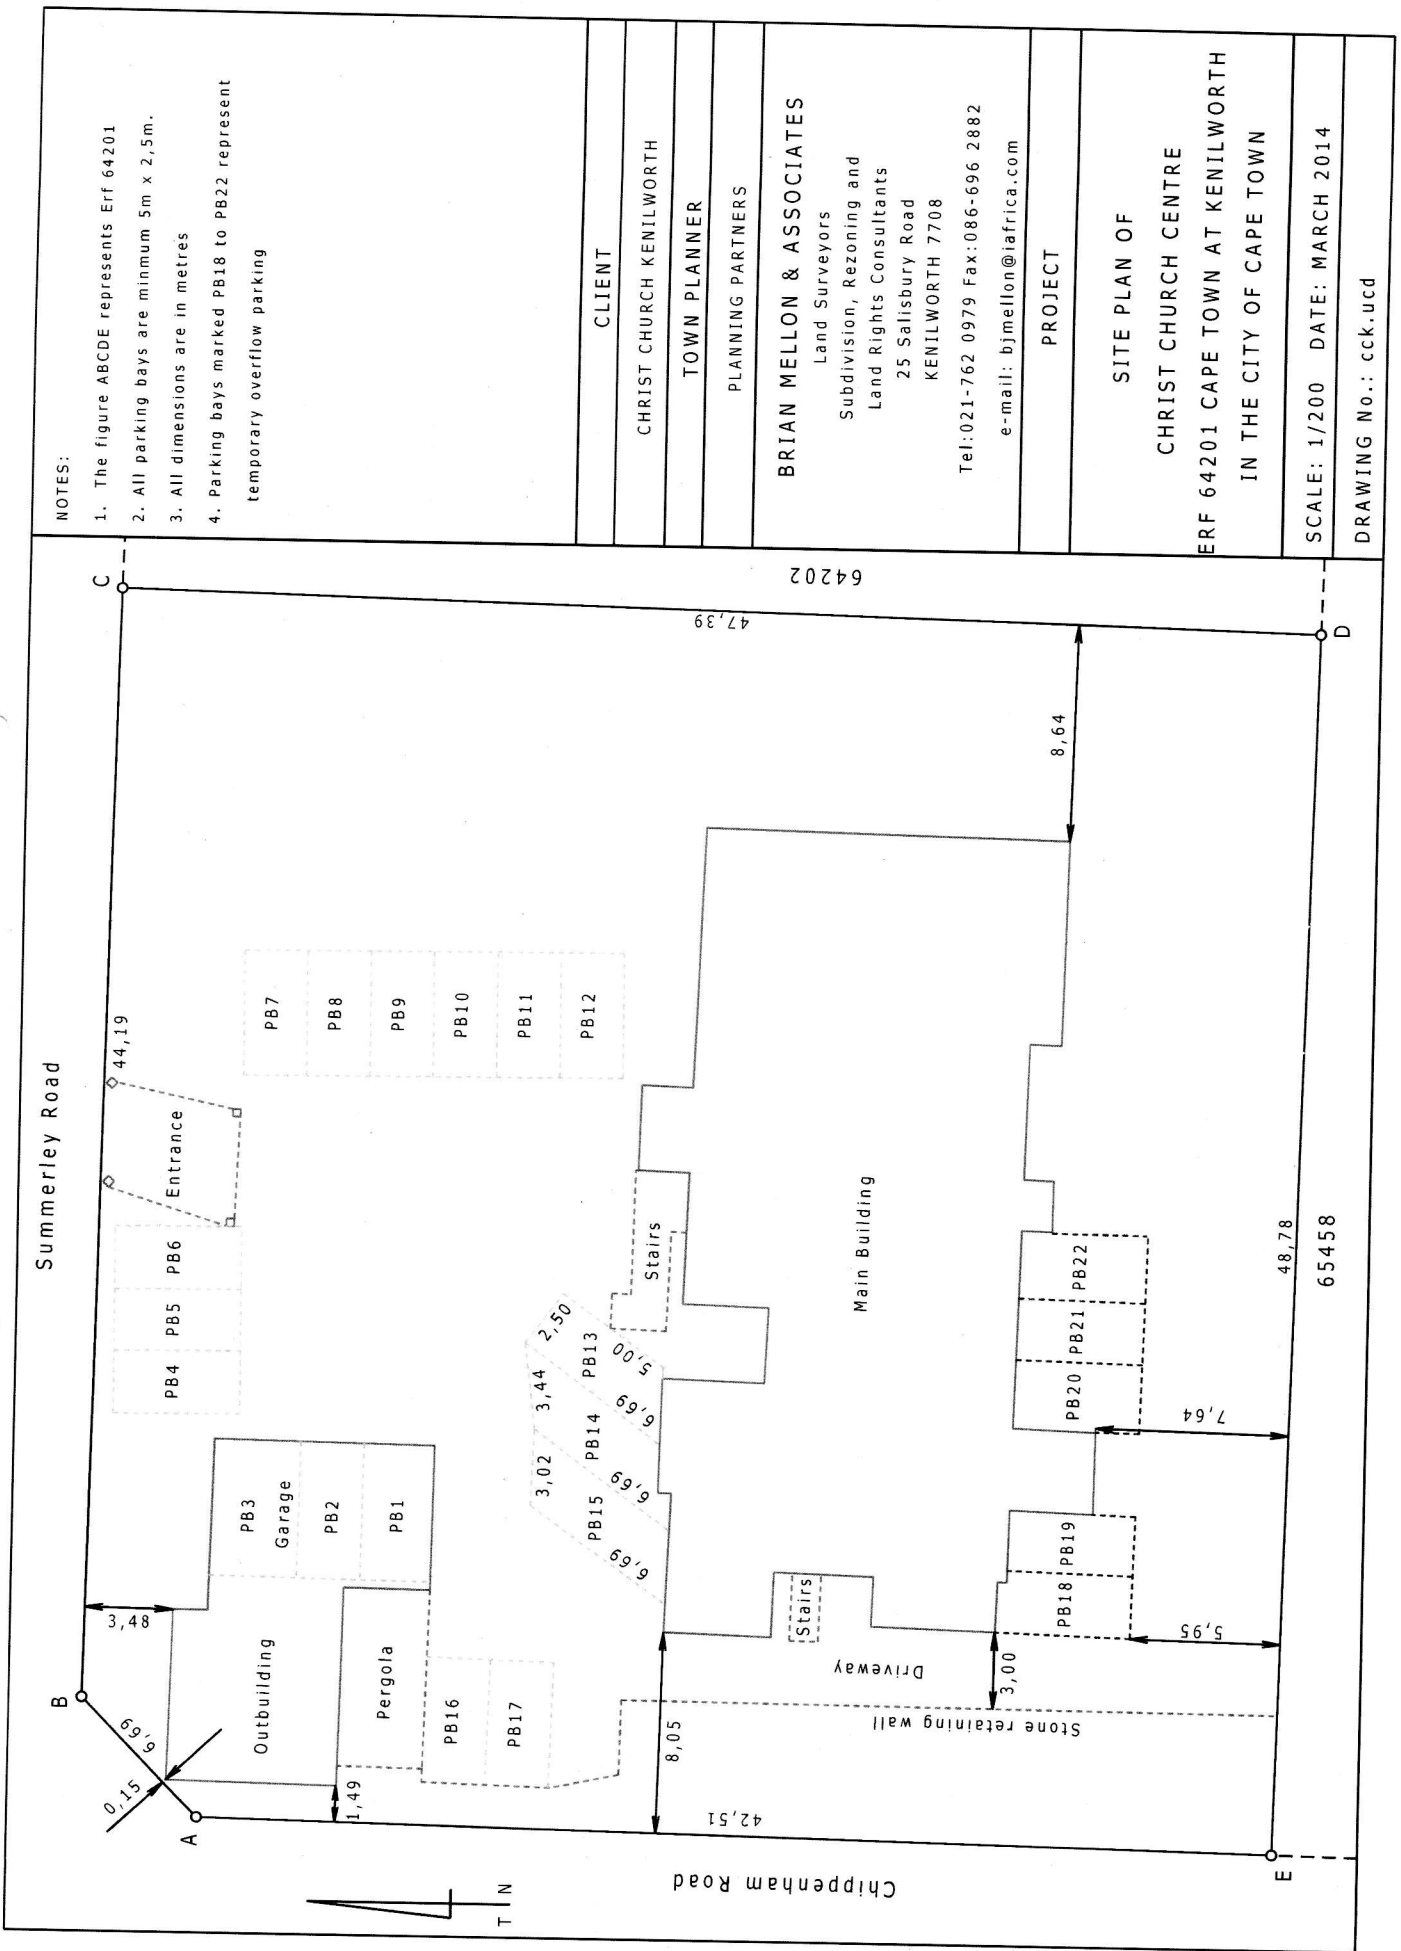




des-ign-s  
Architectural Firm  
10000 100th Ave. Suite 100  
Northglenn, CO 80165

PROJECT TITLE	CCK CAMPUS REPAIRS		
DESCRIPTION	CHRIST CHURCH KENILWORTH		
CLIENT	ST. JOHN'S PARISH WYNBERG		
PROJECT NO.	16	SUMMERLEY ROAD GROUND FLOOR DRAWING	
DATE	1-10-2018	DATE	21-11-2018
DRAWN	WIPPA	CHECKED	SHARON JOURET
SCALE	1:100	SCALE	1:100
DATE	1-10-2018	DATE	21-11-2018
PROJECT NO.	16	SUMMERLEY ROAD GROUND FLOOR DRAWING	
DATE	1-10-2018	DATE	21-11-2018
DRAWN	WIPPA	CHECKED	SHARON JOURET
SCALE	1:100	SCALE	1:100
DATE	1-10-2018	DATE	21-11-2018

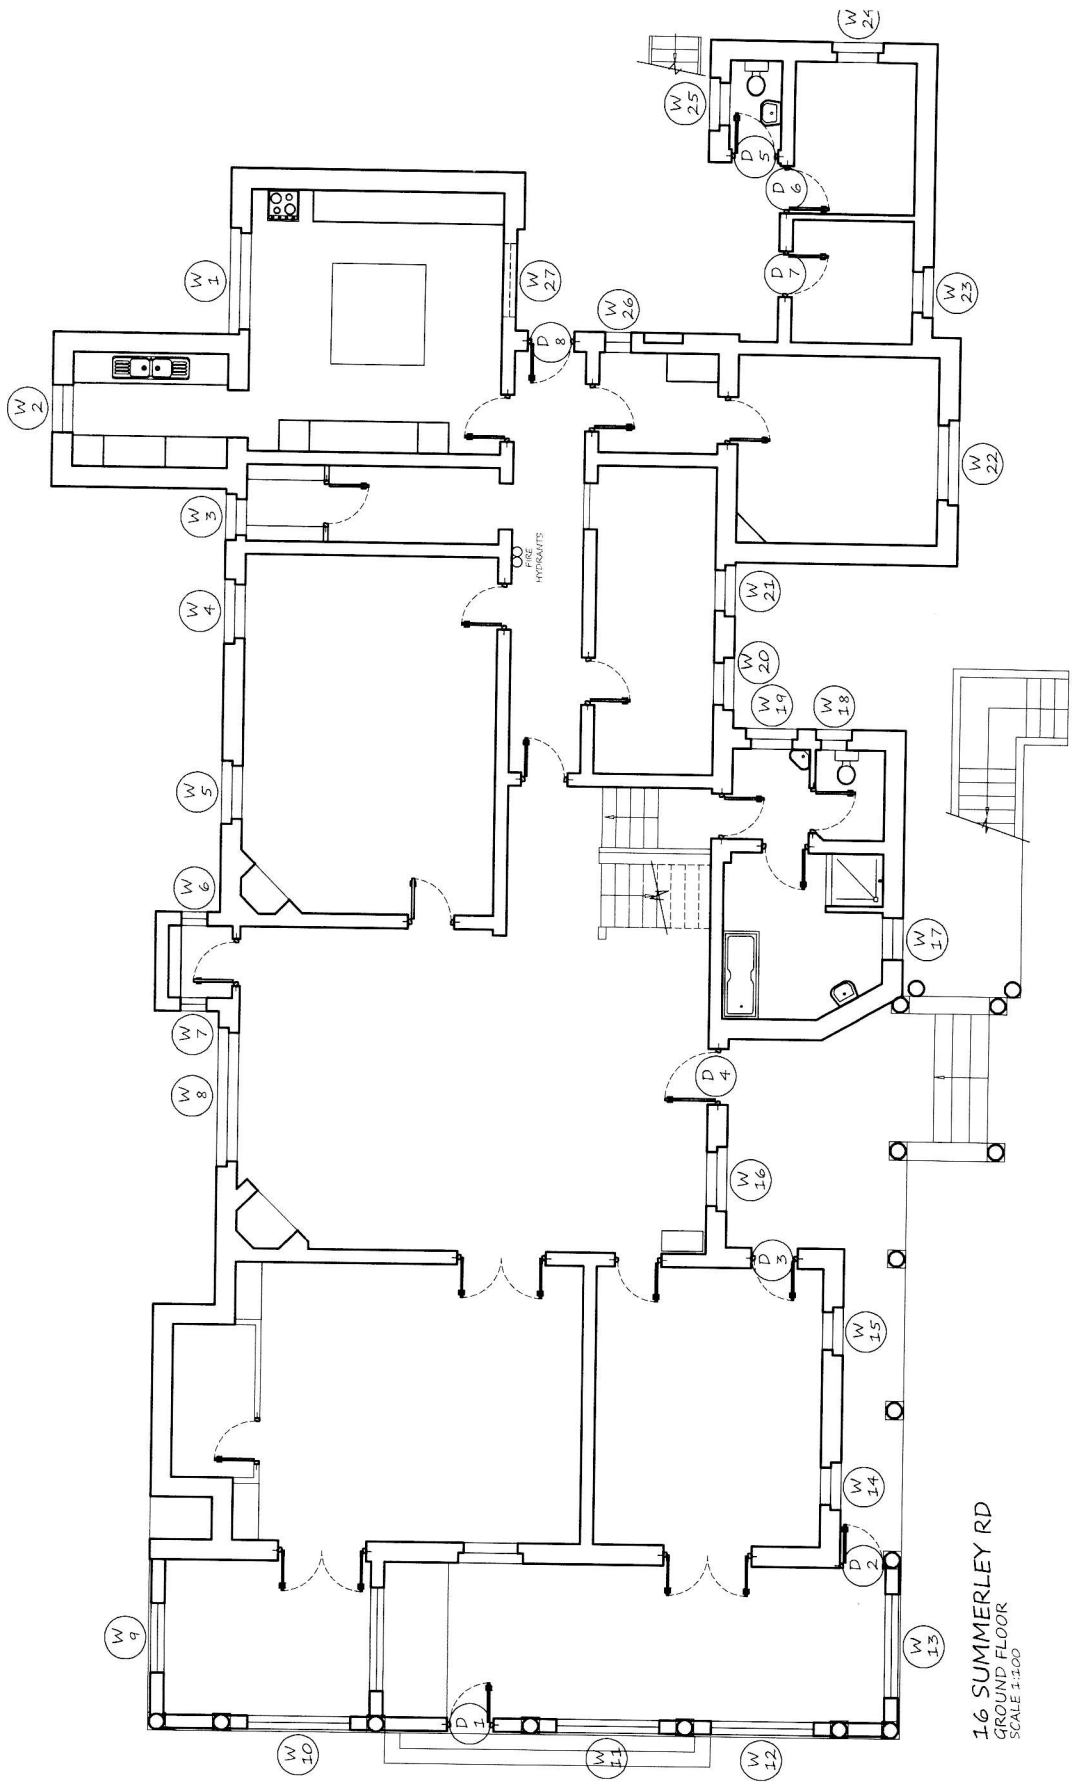

16 SUMMERLEY RD  
GROUND FLOOR  
SCALE 1:100

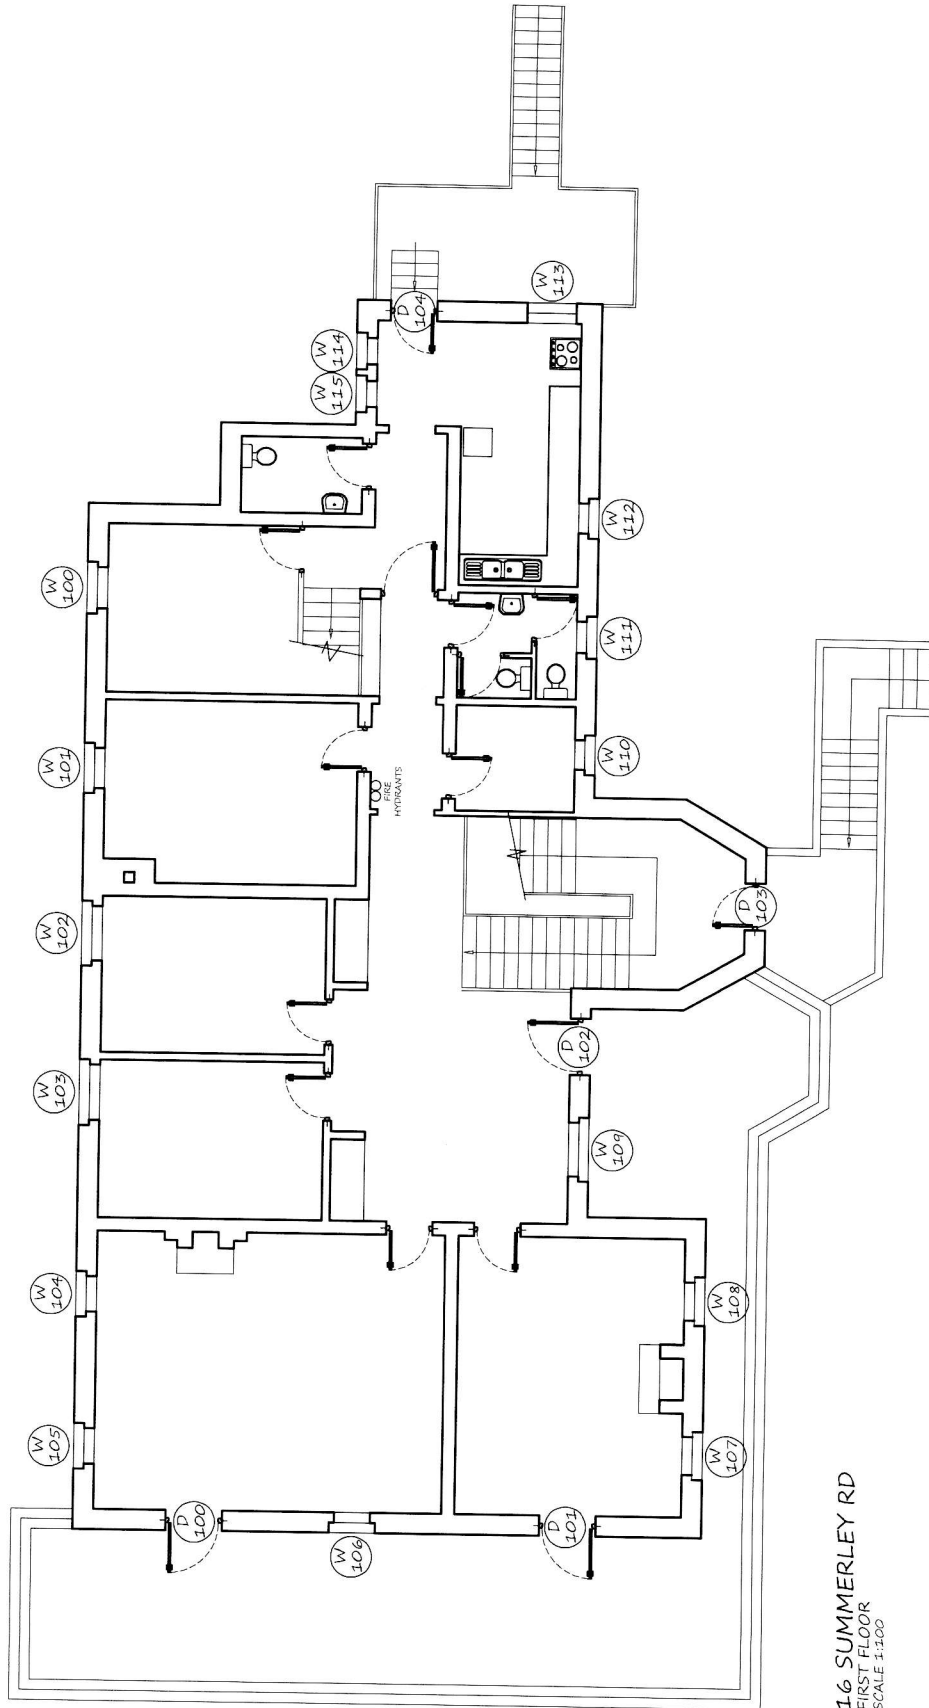

16 SUMMERLEY RD  
FIRST FLOOR  
SCALE 1:100



PROJECT TITLE  
CCK CAMPUS REPAIRS

DESCRIPTION  
CHRIST CHURCH  
KENILWORTH

CLIENT  
ST. JOHNS PARISH  
WYNEBERG

16 SUMMERLEY ROAD FIRST FLOOR  
DRAWING

1:100  
SCALE  
DATE  
21.11.2018

WASPA  
DRAWN  
SHARON LOUBERT  
CHECKED

1:100  
JOB #  
DRAWING #  
0002  
REVISION #